


- For bin storage units refer to drawing 7652_0302.
- For fence and gate refer to drawing 7652_0302.
- For ramp and associated handrail/ railings refer to drawing 7652_0306.
- For handrail at Togo Place refer to drawing 4834_0307.
- Existing grass areas: areas to be stripped, ground leveled to be flush with adjacent kerbs and re-seeded.
- Existing walls (extent of works under review) being retained, re-pointed, damaged repaired and copes missing copes replaced.
- Indicated existing bin stores demolished and removed off.

LEGEND	
	Extent of works
	Existing surfacing cleaned and repaired if required
	Existing steps cleaned and repaired
	Existing brick wall with PCC copes retained and repaired
	Existing render brick wall with PCC cope retained and repaired
	Proposed brick wall to match existing
	Proposed in situ concrete wall
	Proposed railings to ramp
	Existing railings to top of the wall refurbished
	Proposed fence 1.2m
	Proposed metal gates
	Existing top rail to the top of wall refurbished
	Proposed bin storage (proprietary product)
	Existing manholes, gullies and tobies unblocked, cleaned and re-set to suit new surfacing where required

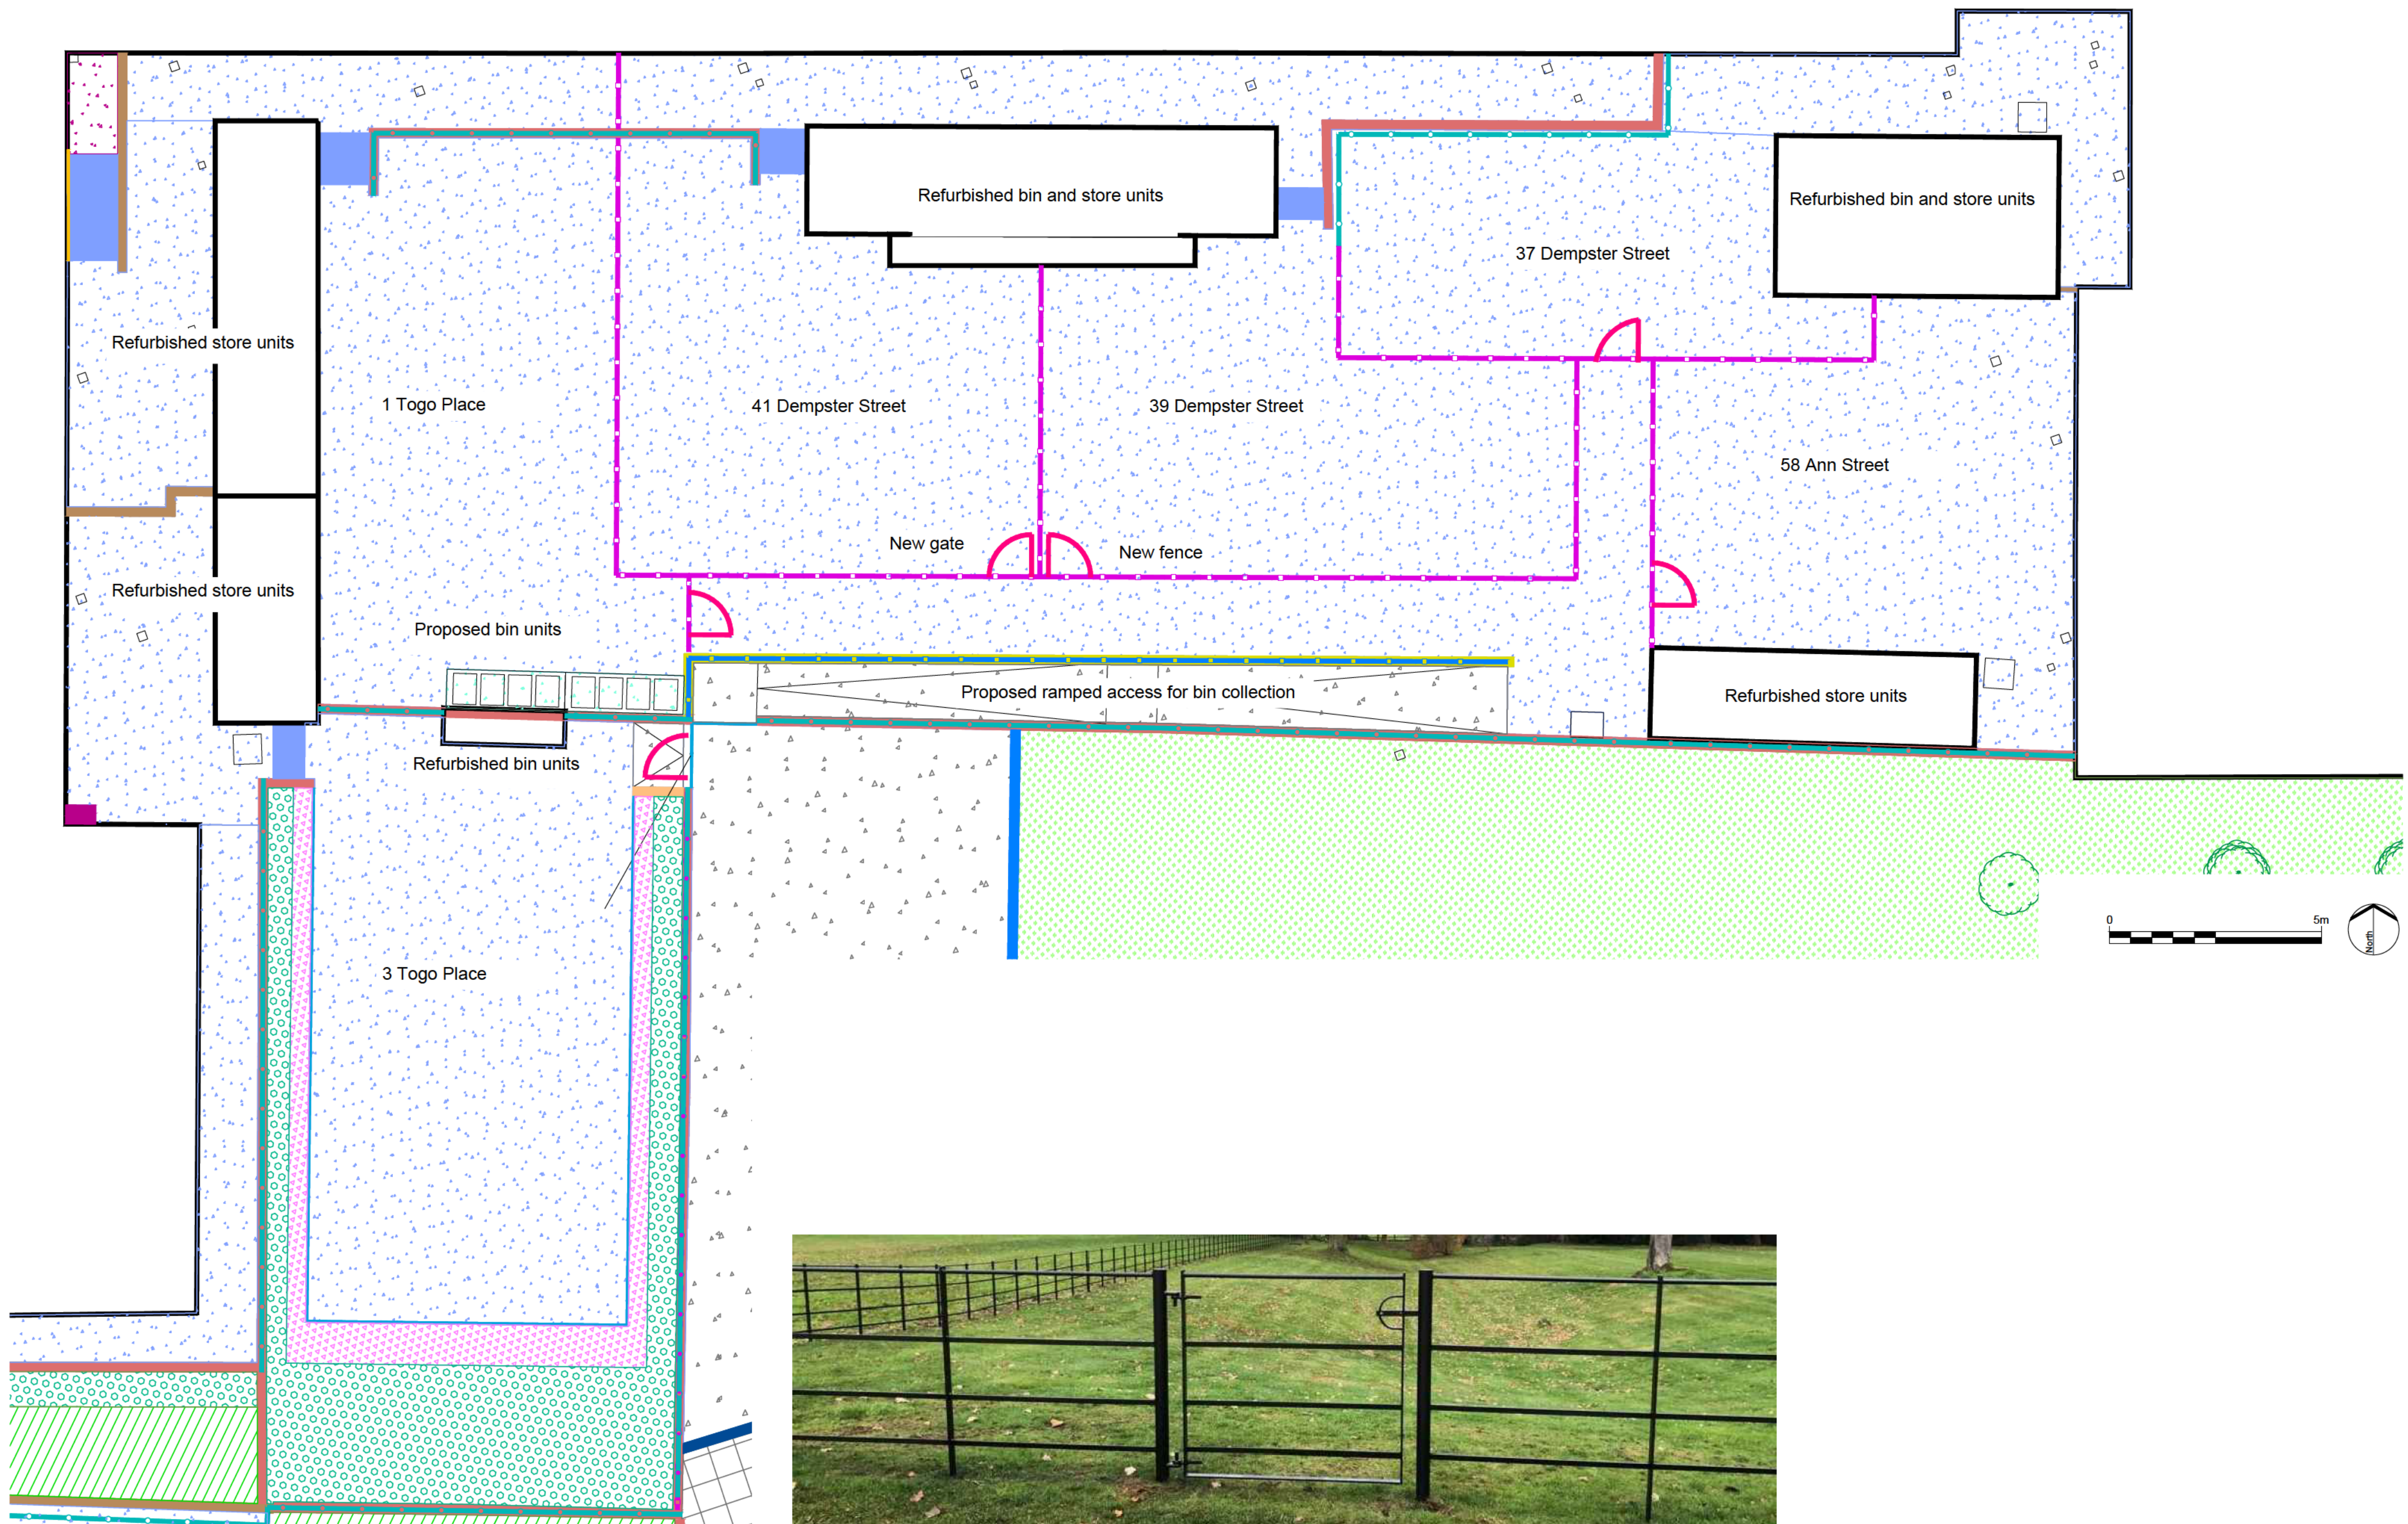

Proposed estate fence and associated gate